


NOTES:

- DO NOT SCALE OFF DRAWING, REFER TO LISTED DIMS ONLY!
- ALL DIMS ARE FACE TO FACE OF SHEETROCK OR TO CENTERLINE OF DOORS AND WINDOWS UNLESS OTHERWISE NOTED. ANY DIMENSIONAL DISCREPANCIES SHALL BE BROUGHT TO THE IMMEDIATE ATTENTION OF THE EPOCH DESIGN DEPARTMENT FOR VERIFICATION.
- ROOM AREA CALCULATIONS ARE APPROXIMATE.

P-1 FIRST LEVEL FLOOR PLAN
SCALE: 3/8" = 1'-0"
CEILING HEIGHT = 8'-0"

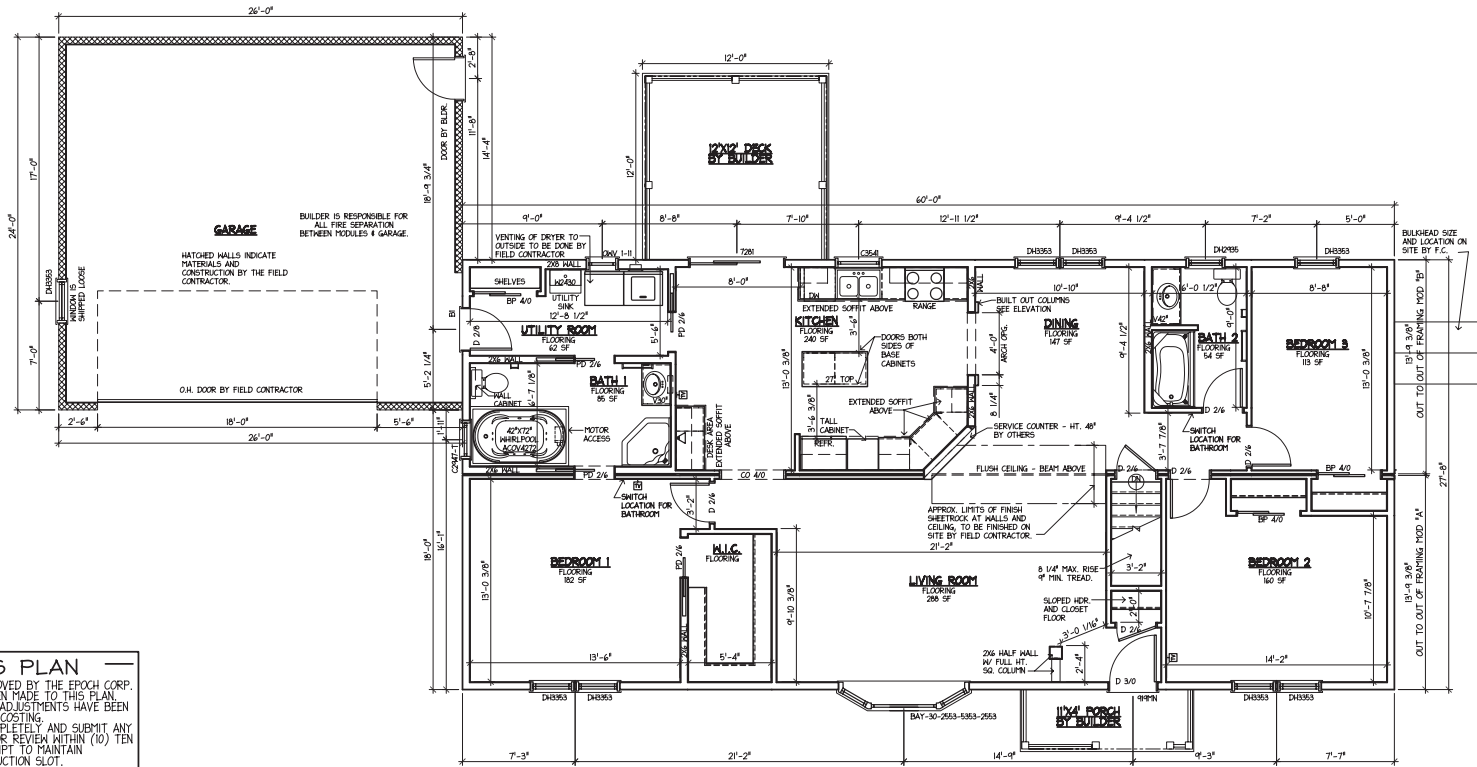

PROGRESS PLAN	
ALL SUBMITTED REVISIONS, APPROVED BY THE EPOCH CORP. DESIGN DEPARTMENT HAVE BEEN MADE TO THIS PLAN. ANY REVISIONS REQUIRING PRICE ADJUSTMENTS HAVE BEEN SUBMITTED FOR COSTING.	
PLEASE REVIEW THE PLAN(S) COMPLETELY AND SUBMIT ANY FINAL CHANGE TO EPOCH CORP. FOR REVIEW WITHIN (10) TEN WORKING DAYS OF RECEIPT TO MAINTAIN THE CURRENT PRODUCTION SLOT.	
ATTENTION	
BUILDER AND END BUYER SHALL SIGN AND DATE THIS PLAN BELOW, BEFORE RETURNING PLANS TO EPOCH CORP. SIGNATURES SHALL INDICATE THAT THE PLAN HAS BEEN THOROUGHLY REVIEWED BY BOTH AND IS ACCEPTABLE AS DRAWN OR AS NOTED.	
BUILDER:	DATE:
END BUYER:	DATE:

P-1 FIRST LEVEL FLOOR PLAN
SCALE: 1/8" = 1'-0"
CEILING HEIGHT = 8'-0"

NO.	DESCRIPTION	BY	DATE
1	PER PRRF DATED 6/22D	HN	7/19/06



ROUTE 106
P.O. BOX 235
PEMBROKE, N.H. 03275
(603) 225-3907
FAX: (603) 225-8329
www.epochhomes.com

PROJECT:
28X60 RANCH
BUILDER:
SOUTHEASTERN DEV.
33 EAST AVE.
MARION, MASS. 02738

NUMBER:
3937-06
ENDBUYER:
SOUSA
363 AMERICAN LEGION HWY
WESTPORT, MASS. 02790

SHEET TITLE:
FIRST LEVEL FLOOR PLAN
DRAWN BY: CAD
DATE: 6/9/06
SCALE: AS NOTED

SHEET NUMBER:
A-1111